


FIRST FLOOR PLAN
GROUND COVERAGE = 59.00 SQ.M.

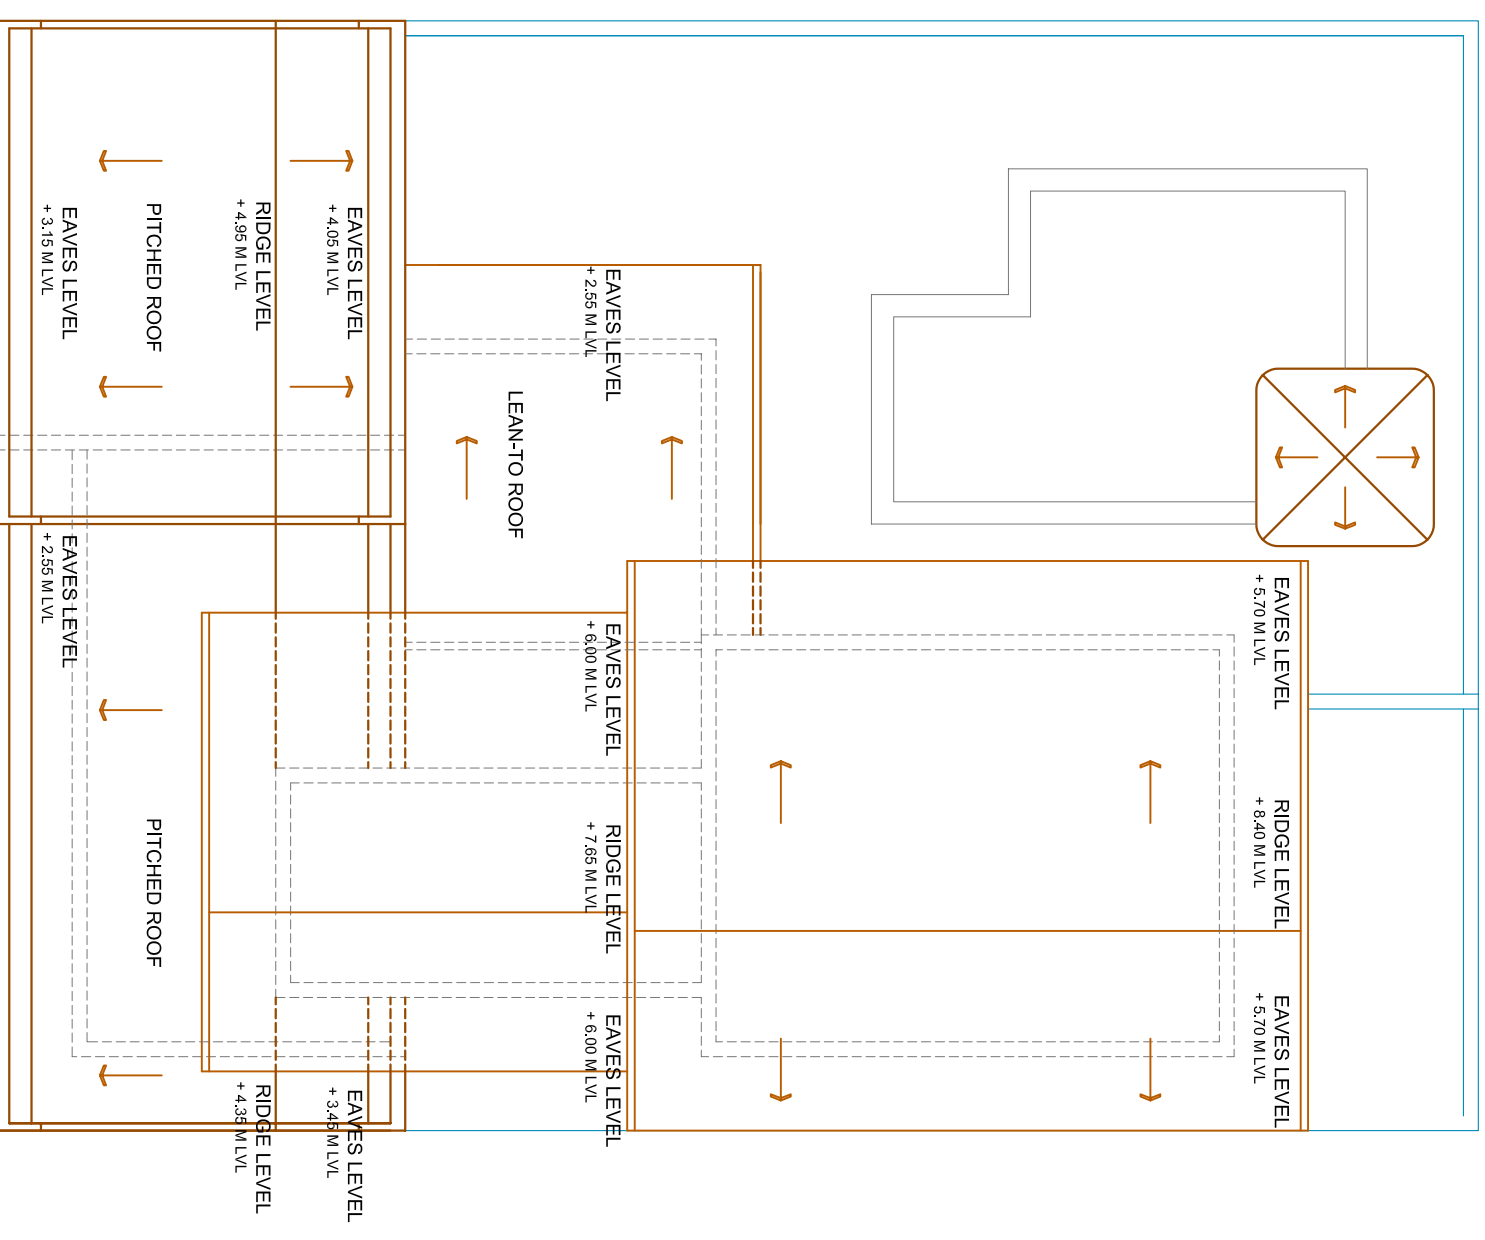

ROOF PLAN

DRAWING TITLE :

300 SQ.M. PLOT VILLA - FIRST FLOOR PLAN, ROOF PLAN
RESIDENTIAL AND COMMERCIAL DEVELOPMENT FOR LA POINTE
PROPERTIES AT POINTE AUX CANNONNIERS, GRAND BAIE

DRAWING ISSUED :

REVISION	DATE	TO

NOTE:

1. ALL DIMENSIONS ARE IN MILLIMETRES UNLESS OTHERWISE SPECIFIED
2. DO NOT SCALE THE DRAWINGS. FOLLOW WRITTEN DIMENSIONS ONLY.
3. THIS DRAWING IS THE PROPERTY OF KEER DESIGNS GROUP ARCHITECTS AND IS NOT TO BE REPRODUCED, COPIED OR HANDED OVER TO A THIRD PARTY OR USED FOR ANY OTHER PURPOSE.

DESIGN CONSULTANTS

KEER DESIGNS GROUP
MUMBAI, INDIA
keerdesigns@rediffmail.com

PROJ / DRW NO / REVISION NO.

VILLA A - 02	01
DATE 15.01.2007	REVISOR BY SWAPNA
DRAWN BY SWAPNA	REVISION ON 15.01.2007
SCALE 1:100	